


GROUND FLOOR PLAN
SCALE 1 : 125



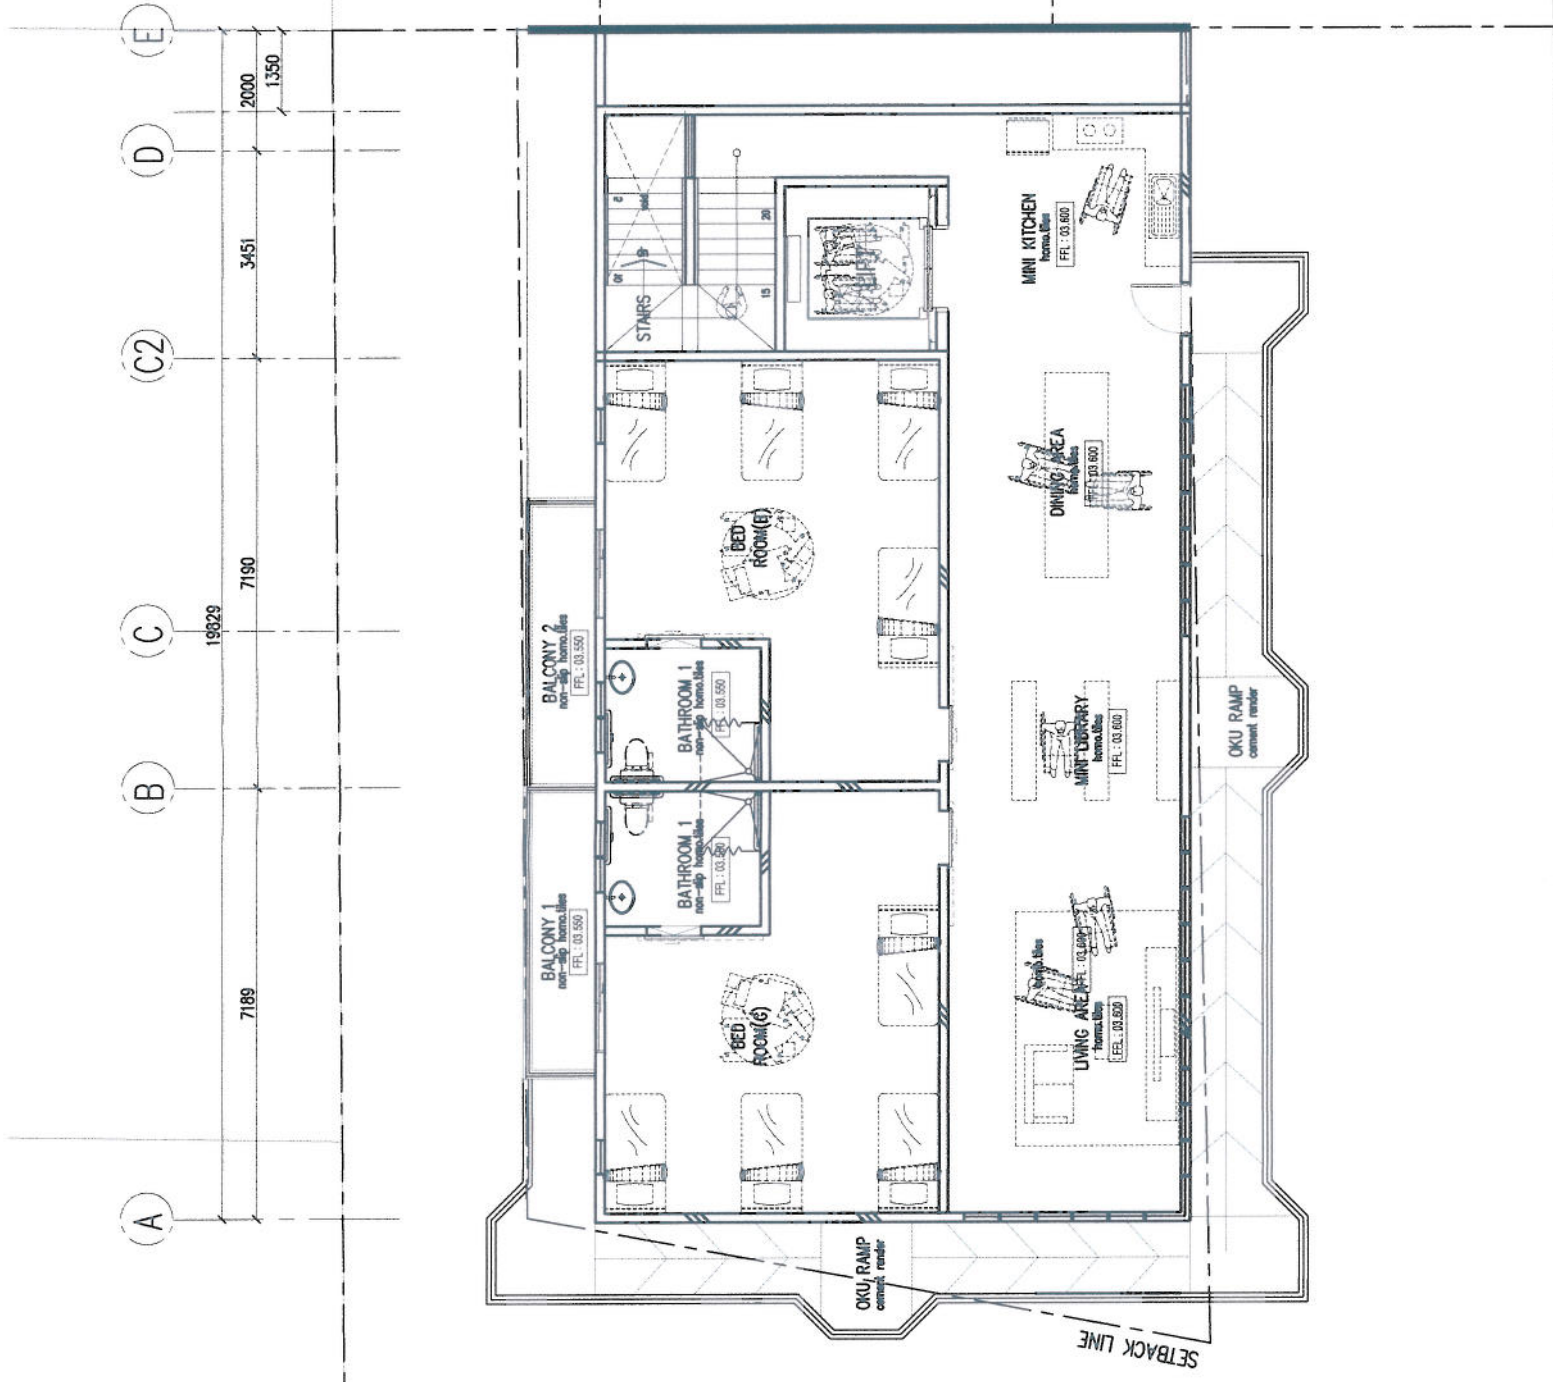

(A) (B) (C) (C2) (D) (E)

7189 19829 7190 3451 2000 1550

5 4A 4 3 2 1

1200 5682 10882 1800 2200 3600

 **FIRST FLOOR PLAN**
SCALE 1 : 125



PROPOSAL TO BUILD A DOUBLE STOREY SEMI DETACH HOUSE FOR
DAMAI DISABLED PERSONS ASSOCIATION OF MALAYSIA.